


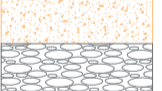
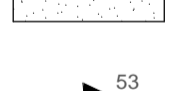
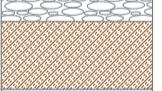












Notes:

- 1 All work to be done according to current regulations and technology rules, including health and safety.
2. In case of any doubt, uncertainty or unforeseen circumstances consultation with the architect is needed to clarify progress of work.
3. Drawing of individual professions and other documentation on the list are part of the main drawing. It is necessary to coordinate building structure drawings and adjustments made by other professions.

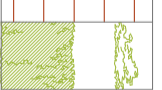	original constructions		plaster
	new constructions		plaster between stones
	water surface of pools		stones
			wood
			glass
			brickwork masonry
			tiles
			plants

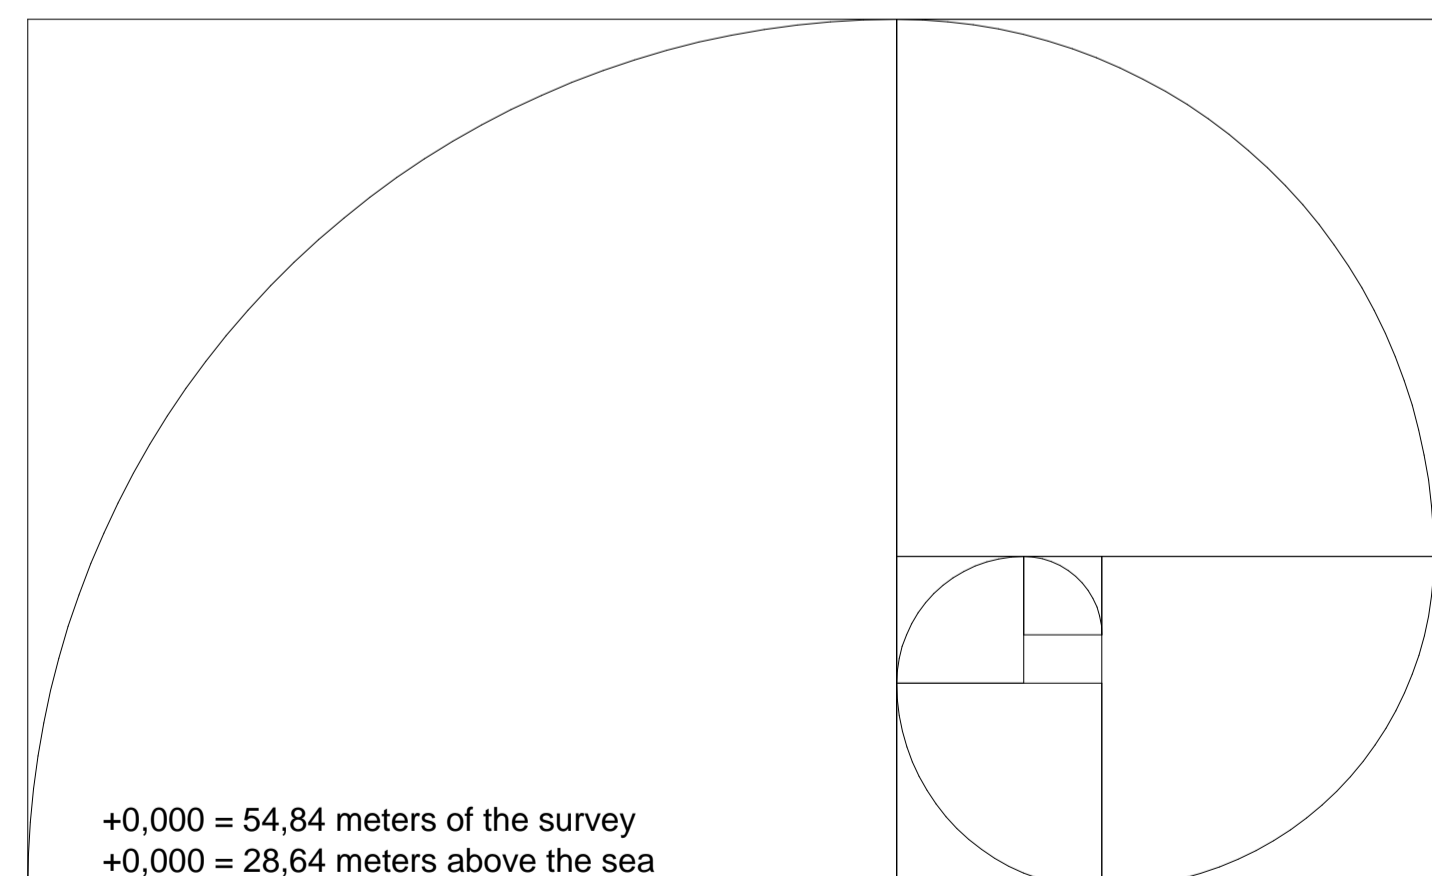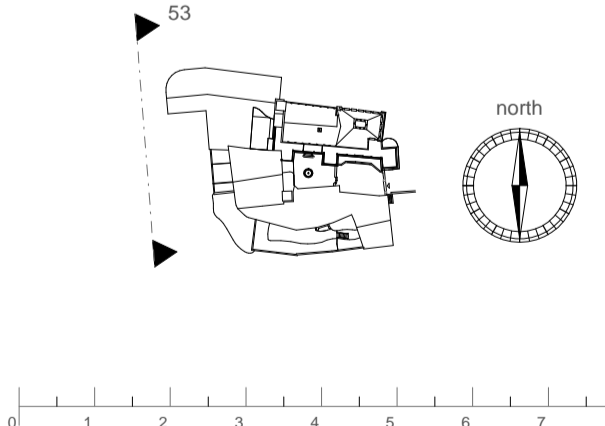

Project: the holistic hotel in El Palol property: Mas Palol (Can Fages), municipal area: Torroella de Fluvià, county: l'Alt Empordà, Spain		 <small> ak. arch. Oldřich Hozman Na Zaječce 16, 101 00 Praha 10 Czech Republic tel +420 235 31 15 22 fax +420 235 31 15 22 www.arc.cz info@arc.cz </small>	
Investor: Zain Maitreya, s.l., Margenat 23, 08017 Barcelona, Spain			
Architect: ak. arch. Oldřich Hozman	Drawn by: Ing. Jan Macháček	Profession:	A4 formats:
Structural engineer: Joan Carles Capilla Ten and Maria Pia Monaco Baques, arquitectes	Controller: arch. Arturo de la Maza		
Drawing: Section 53 VIEWS		State of the project: EXECUTIVE PROJECT Scale: 1 : 100 Date: 11 / 2009	Drawing number: V06