


Notes:

- 1 All work to be done according to current regulations and technology rules, including health and safety.
2. In case of any doubt, uncertainty or unforeseen circumstances consultation with the architect is needed to clarify progress of work.
3. Drawing of individual professions and other documentation on the list are part of the main drawing. It is necessary to coordinate building structure drawings and adjustments made by other professions.

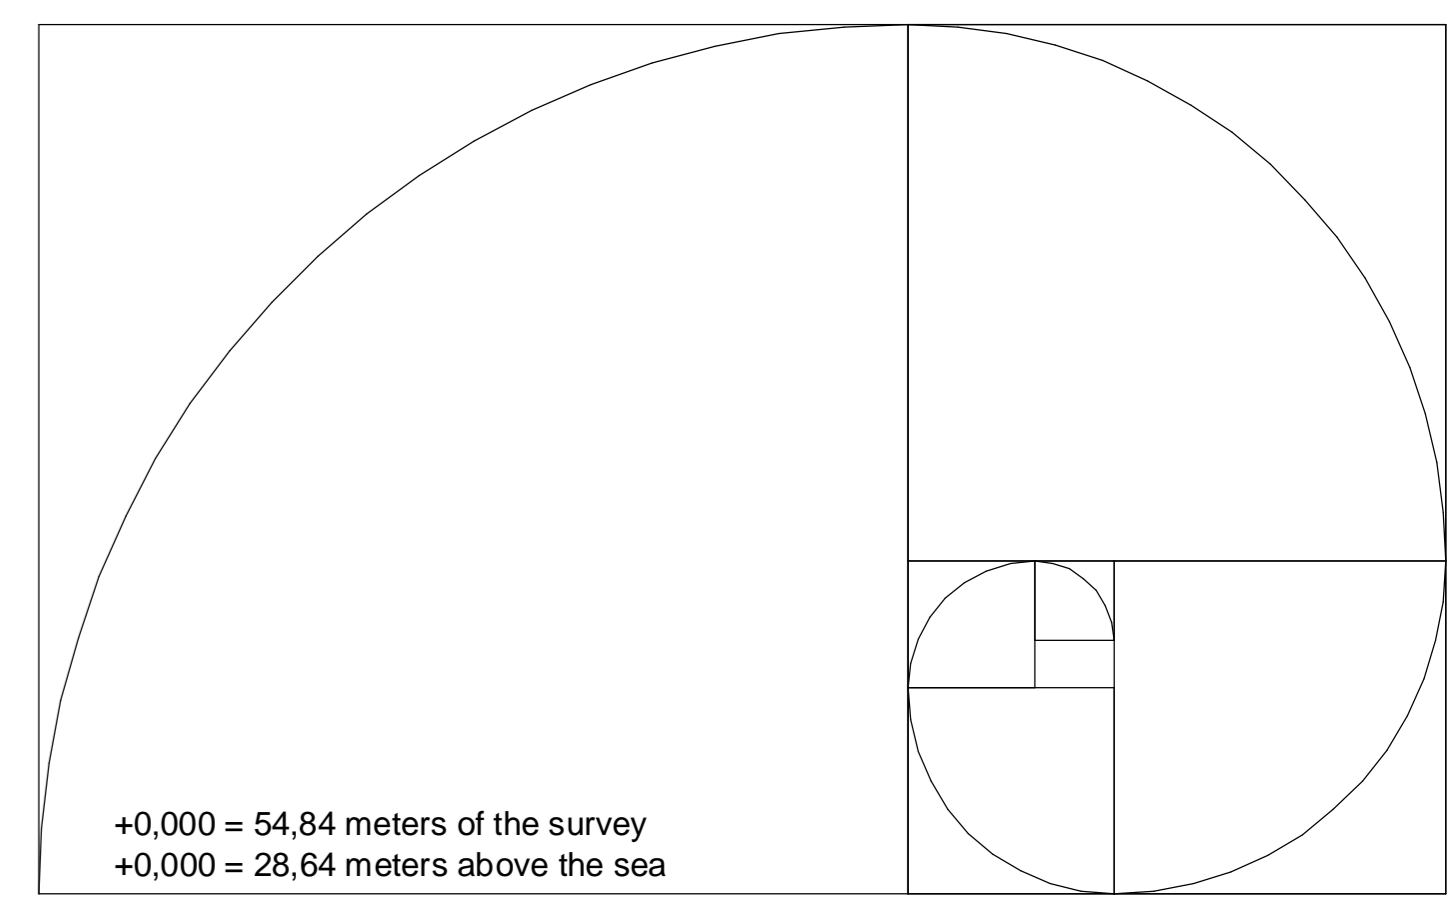

Project: the holistic hotel in El Palol property: Mas Palol (Can Fagedes), municipal area: Torroella de Fluvià, county: l'Alt Empordà, Spain			<small> ARQ. ODRICH HOZMAN C/IBERDROLA, 8, 08131 FLUVIÀ DE N. C/IBERDROLA, 8, 08131 FLUVIÀ DE N. T. +34 972 22 21 18 11 F. +34 972 22 21 14 12 WWW.ARC-ESTUDIO.COM </small>
Investor: Zain Maltreya, s.l., Margenat 23, 08017 Barcelona, Spain			
Architect: ark. arch. Odrich Hozman	Drawn by: Ing. Jan Machacek	Profession: xxxxx	All formats: 18
Structural engineer: Joan Carles Capilla Ten and Maria Pia Moraco Baquets, arquitectos		Controlled by: arch. Arturo de la Maza	Drawing number: S06
Drawing: SECTION 14 SECTIONS		Date of the project: 11 / 2009	Scale: 1 : 50 Date: 11 / 2009