



pricny rez zelenou strechou
(imaginary) section x03

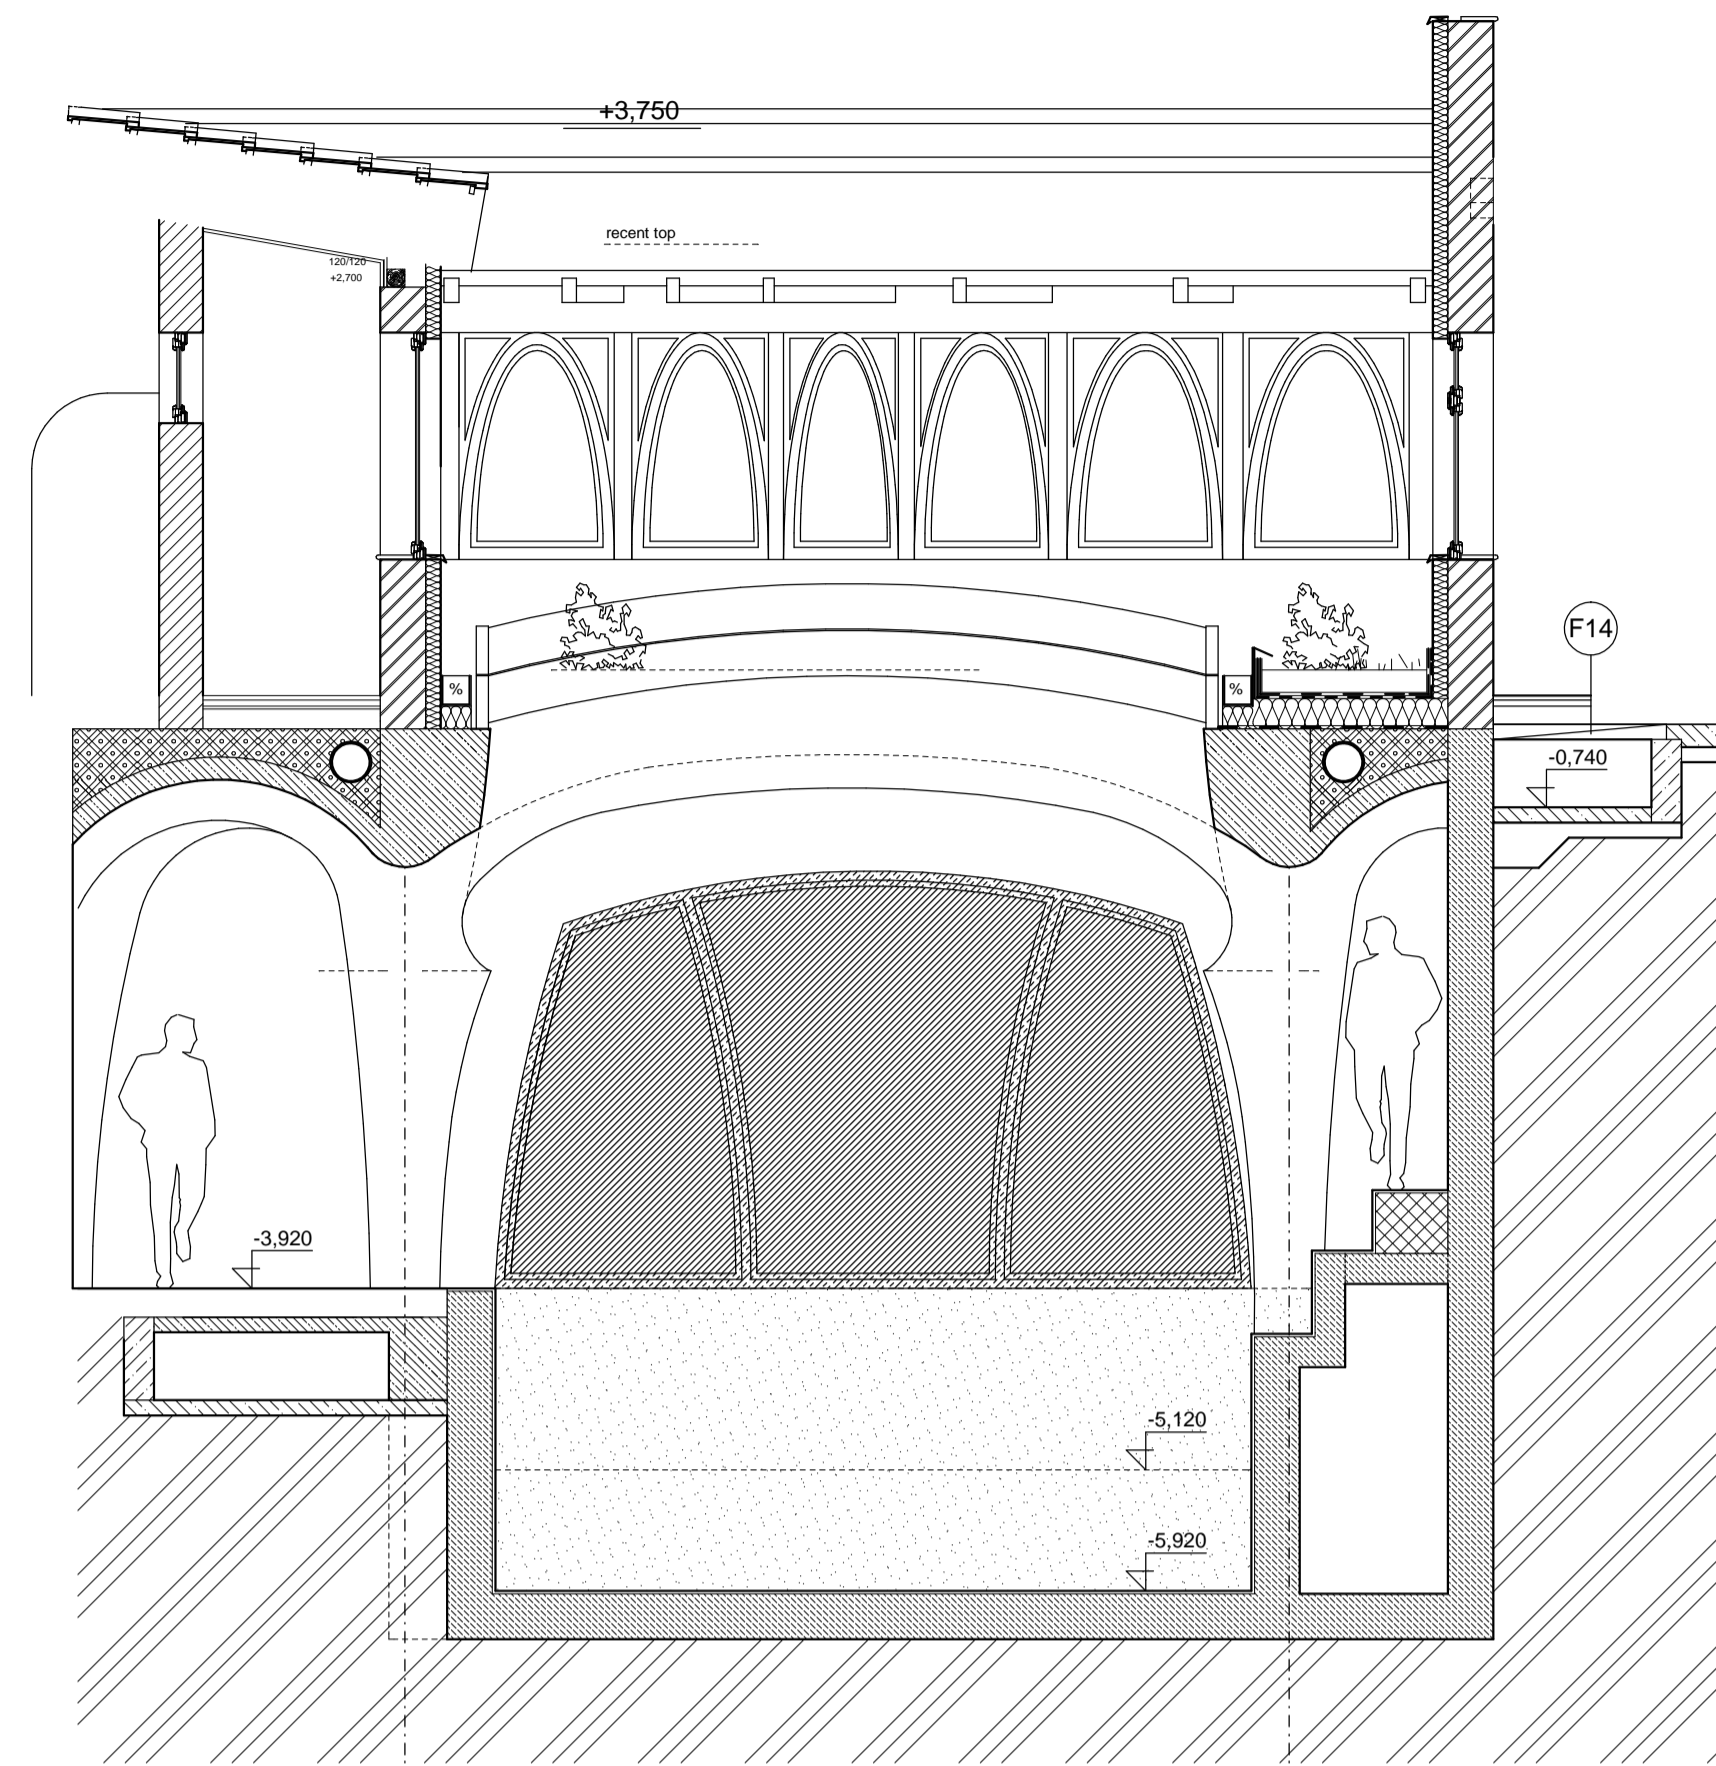


pricny rez oknem
section x02

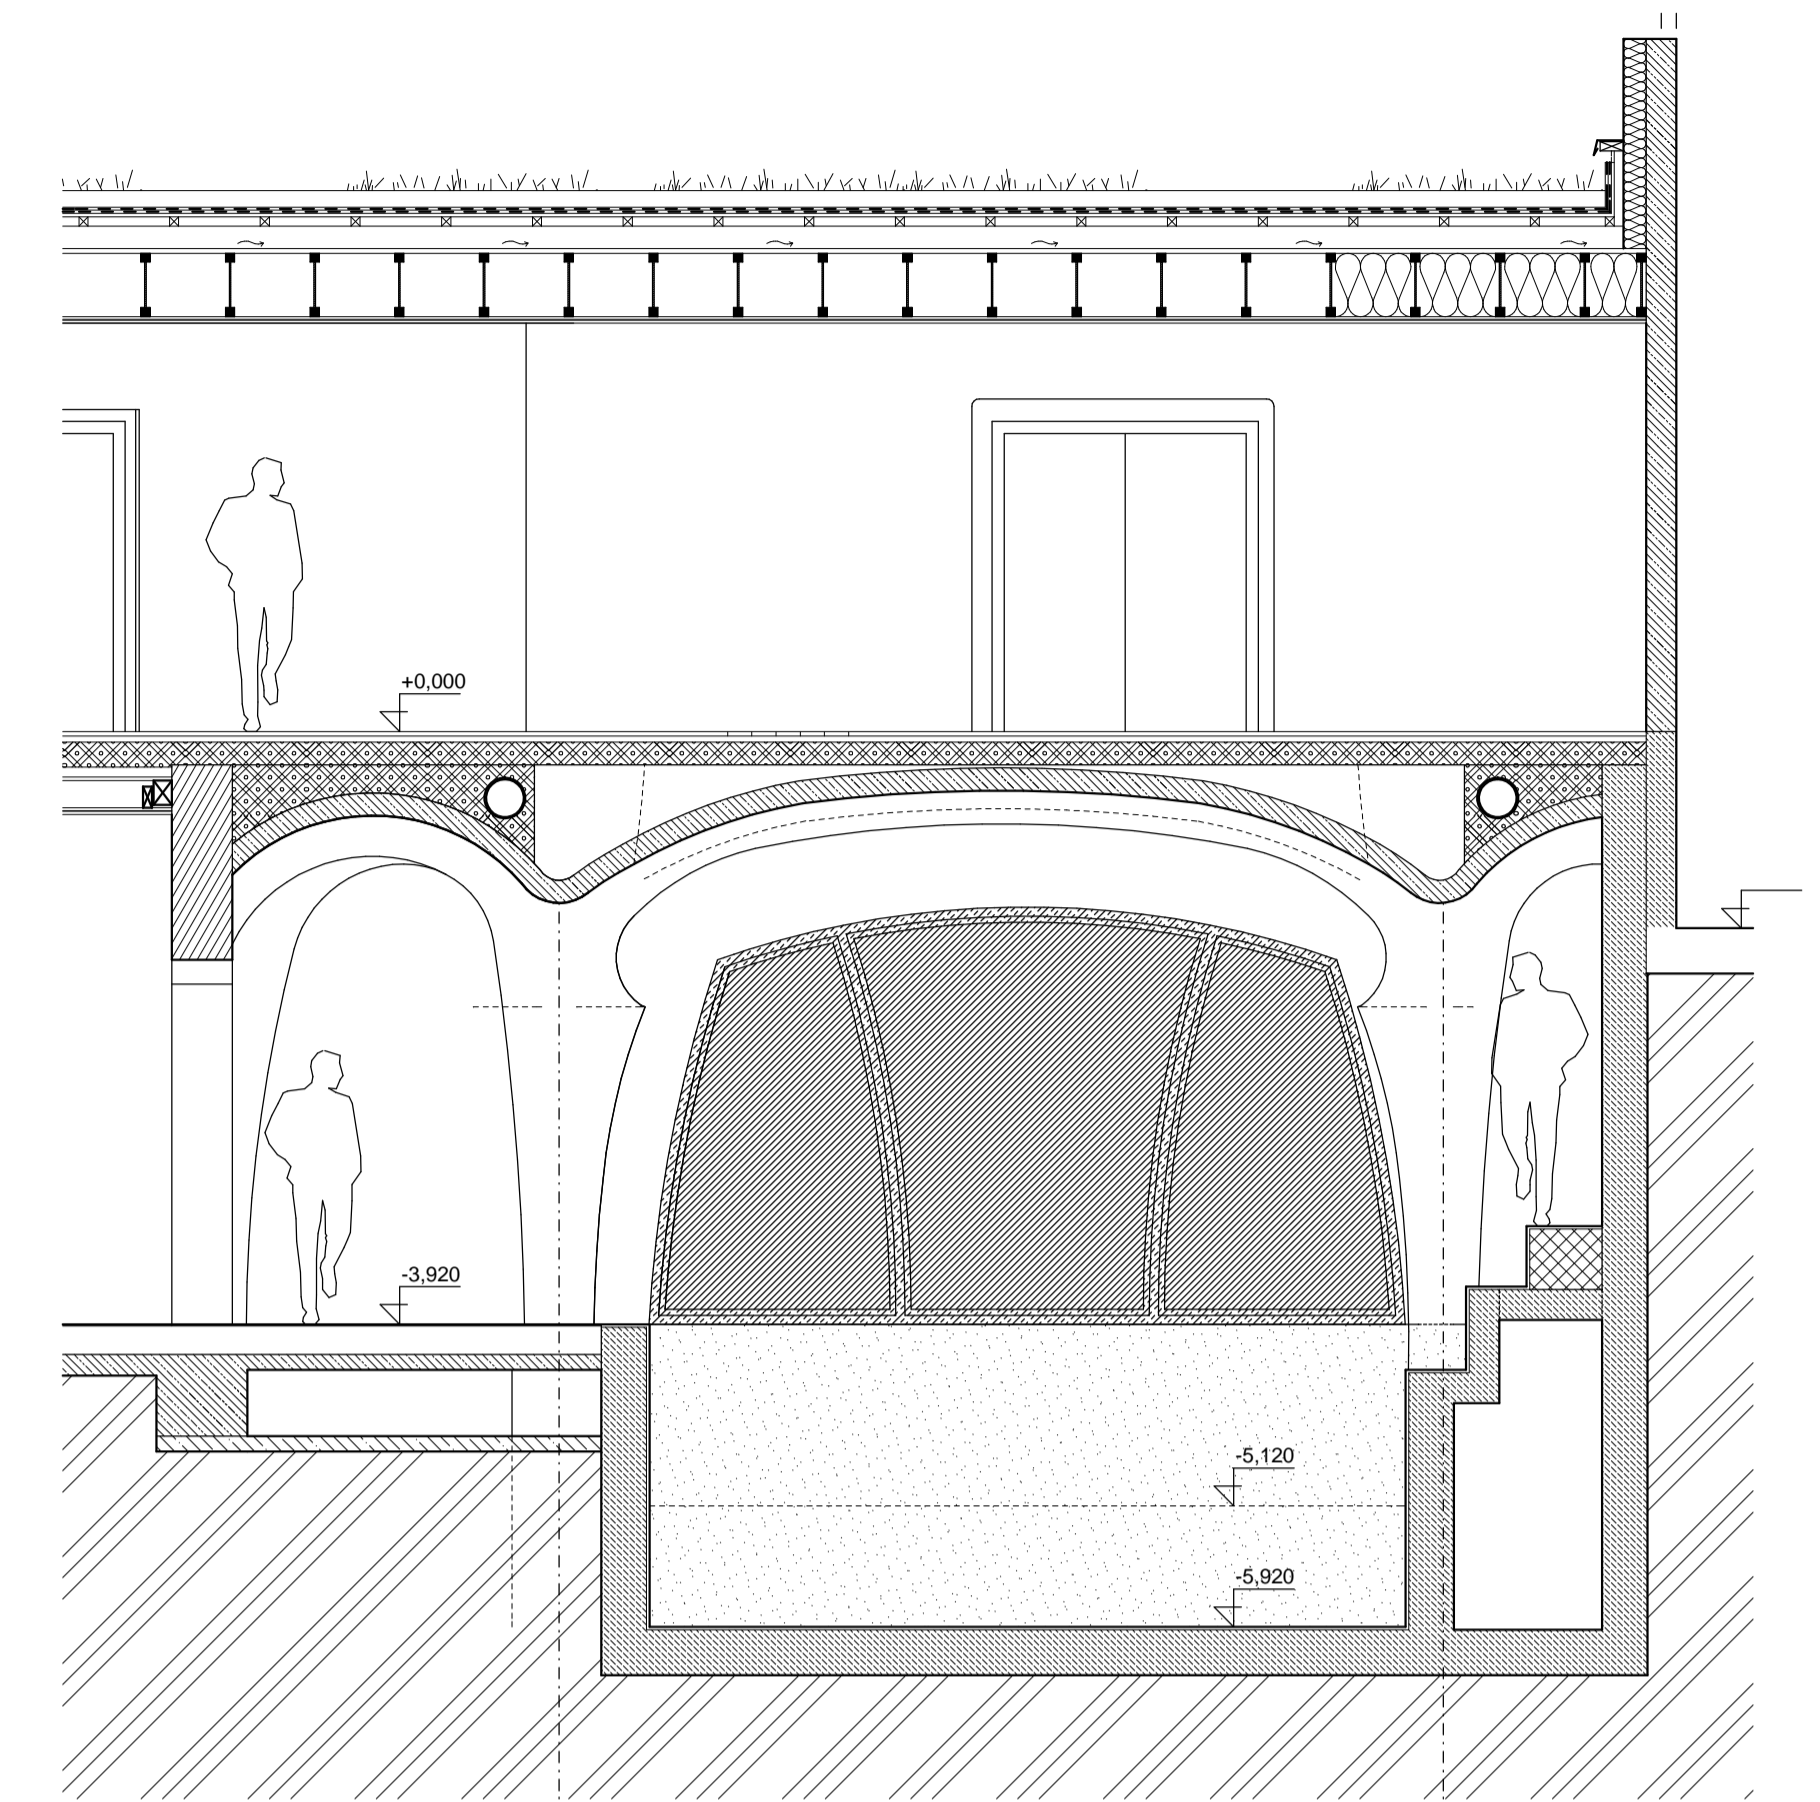


pricny rez chodbou
section x01

Notes:

- 1 All work to be done according to current regulations and technology rules, including health and safety.
2. In case of any doubt, uncertainty or unforeseen circumstances consultation with the architect is needed to clarify progress of work.
3. Drawing of individual professions and other documentation on the list are part of the main drawing. It is necessary to coordinate building structure drawings and adjustments made by other professions.

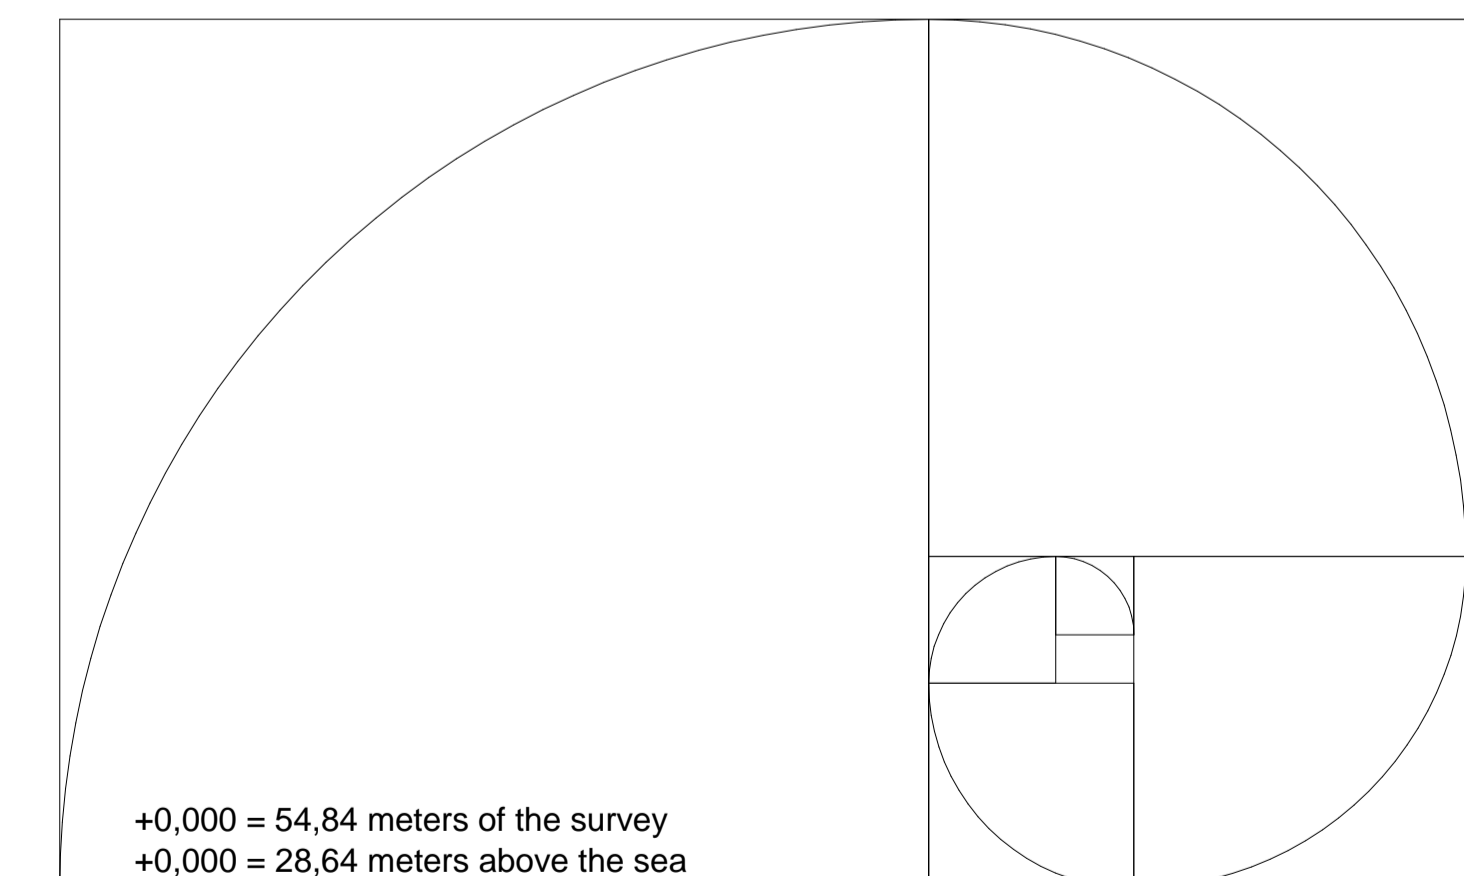

Project: the holistic hotel in El Palol property: Mas Palol (Can Fages), municipal area: Torroella de Fluvià, county: l'Alt Empordà, Spain		 <small> arch. Oldřich Hozman Na Zajezdu 16, 101 00 Praha 10 Czech Republic Czech Chamber of Architects Reg. no. 01284 tel. +420 235 31 15 22 fax. +420 235 31 15 22 www.arc.cz info@arc.cz </small>	
Investor: Zain Maitreya, s.l., Margenat 23, 08017 Barcelona, Spain			
Architect: ak. arch. Oldřich Hozman	Drawn by: Ing. Jan Macháček	Profession: xxxx	A4 formats: 8
Structural engineer: Joan Carles Capilla Ten and Maria Pia Monaco Baques, arquitectes		Controller: arch. Arturo de la Maza	
Drawing: Sections - (cross) swimming pool SECTIONS		State of the project: EXECUTIVE PROJECT Scale: 1 : 50 Date: 11 / 2009	Drawing number: S08