
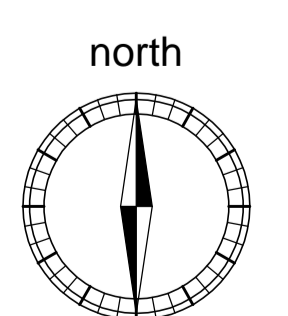
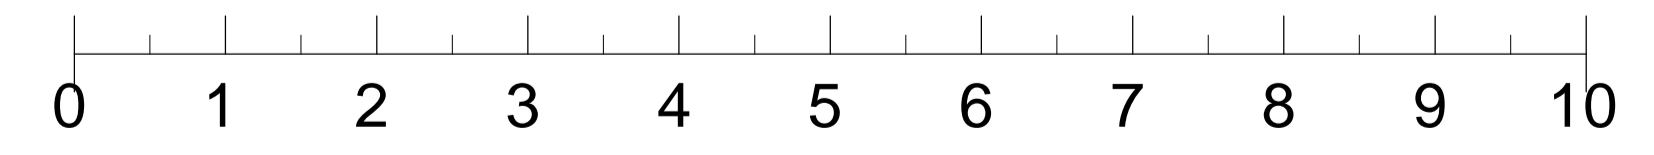


no.	room	m2
191	washing room	4.27
192	wc-men	7.28
193	wc-women	9.31
194	corridor	40.28
195	storage of clean textile	20.39
196	heating	33.84
197	heat pump room	24.94
198	corridor	7.12
199	drinks storage	12.68
200	wine cellar	20.32
201	wc	2.52
202	day room	18.58
203	dressing men	4.23
204	bathroom	6.72
205	dressing women	4.41
206	bathroom	5.58
207	entry	7.55
208	waste	13.26
209	office	10.74
210	cutting vegetables	9.85
211	refrigeration - meat and fish	18.17
212	corridor	19.98
213	storage	16.08
214	corridor freezers	21.16
215	ventilation	27.44
216	natural cooling	18.99
217	furniture storage	28.26
218	workshop	23.58
219	corridor + staircase	97.01
220	storage of dirty textile	9.48
221	laundry-ironing	22.40
222	water filtration	26.91
223	ventilation	56.84
224	ventilation - outside pool	38.68
225	hall	28.97
226	outside area	227.37
227	wc - handicap	3.04
228	wc - personal	2.28
229	dressing room	5.89
230	relaxation hall	24.81
231	spa hall treatment	46.98
232	herbal bath	6.69
233	clay bath	6.74
234	sauna 85"	6.42
235	sauna 92"	6.57
236	hamam	17.71
237	corridor	10.48
238	corridor	45.53
239	staircase	11.83
240	tech. room	18.23
241	tech. room	21.40
242	lock room	38.25
243	corridor	56.10
244	entrance	7.12
245	entrance	3.14
246	food storage	43.21
247	day room	34.46
248	dressing room - women	13.05
249	bathroom	7.72
250	showers	8.94
251	wc - women	11.40
252	dressing room - men	13.05
253	bathroom	5.75
254	showers	8.94
255	wc - men	13.53
256	bicycles	33.93
257	temporarily food storage	71.71
258	waste	54.20
259	garage	342.25
260	main tool workshop	41.35
261	cleaning equipment	10.42
262	garden tools storage	15.30
263	room room (last storage)	28.32
264	electric generator	50.61
265	oil bediesel storage	22.21
266	textile storage	15.98
267	at transformer station	26.71
268	staircase	12.23

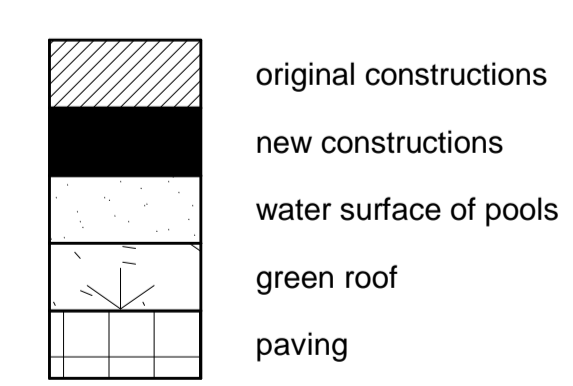

+0,000 = 54,84 meters of the survey
 +0,000 = 28,64 meters above the sea

Plan : Underground floor (part 6), scale 1:50
 Basic project of holistic hotel in El Palol
 investor: Zain Maitreya, s.l.
 architect: Oldrich Hozman
 28.07.2008