



TERRACE + PERGOLA - SOUTH ELEVATION

m 1:20

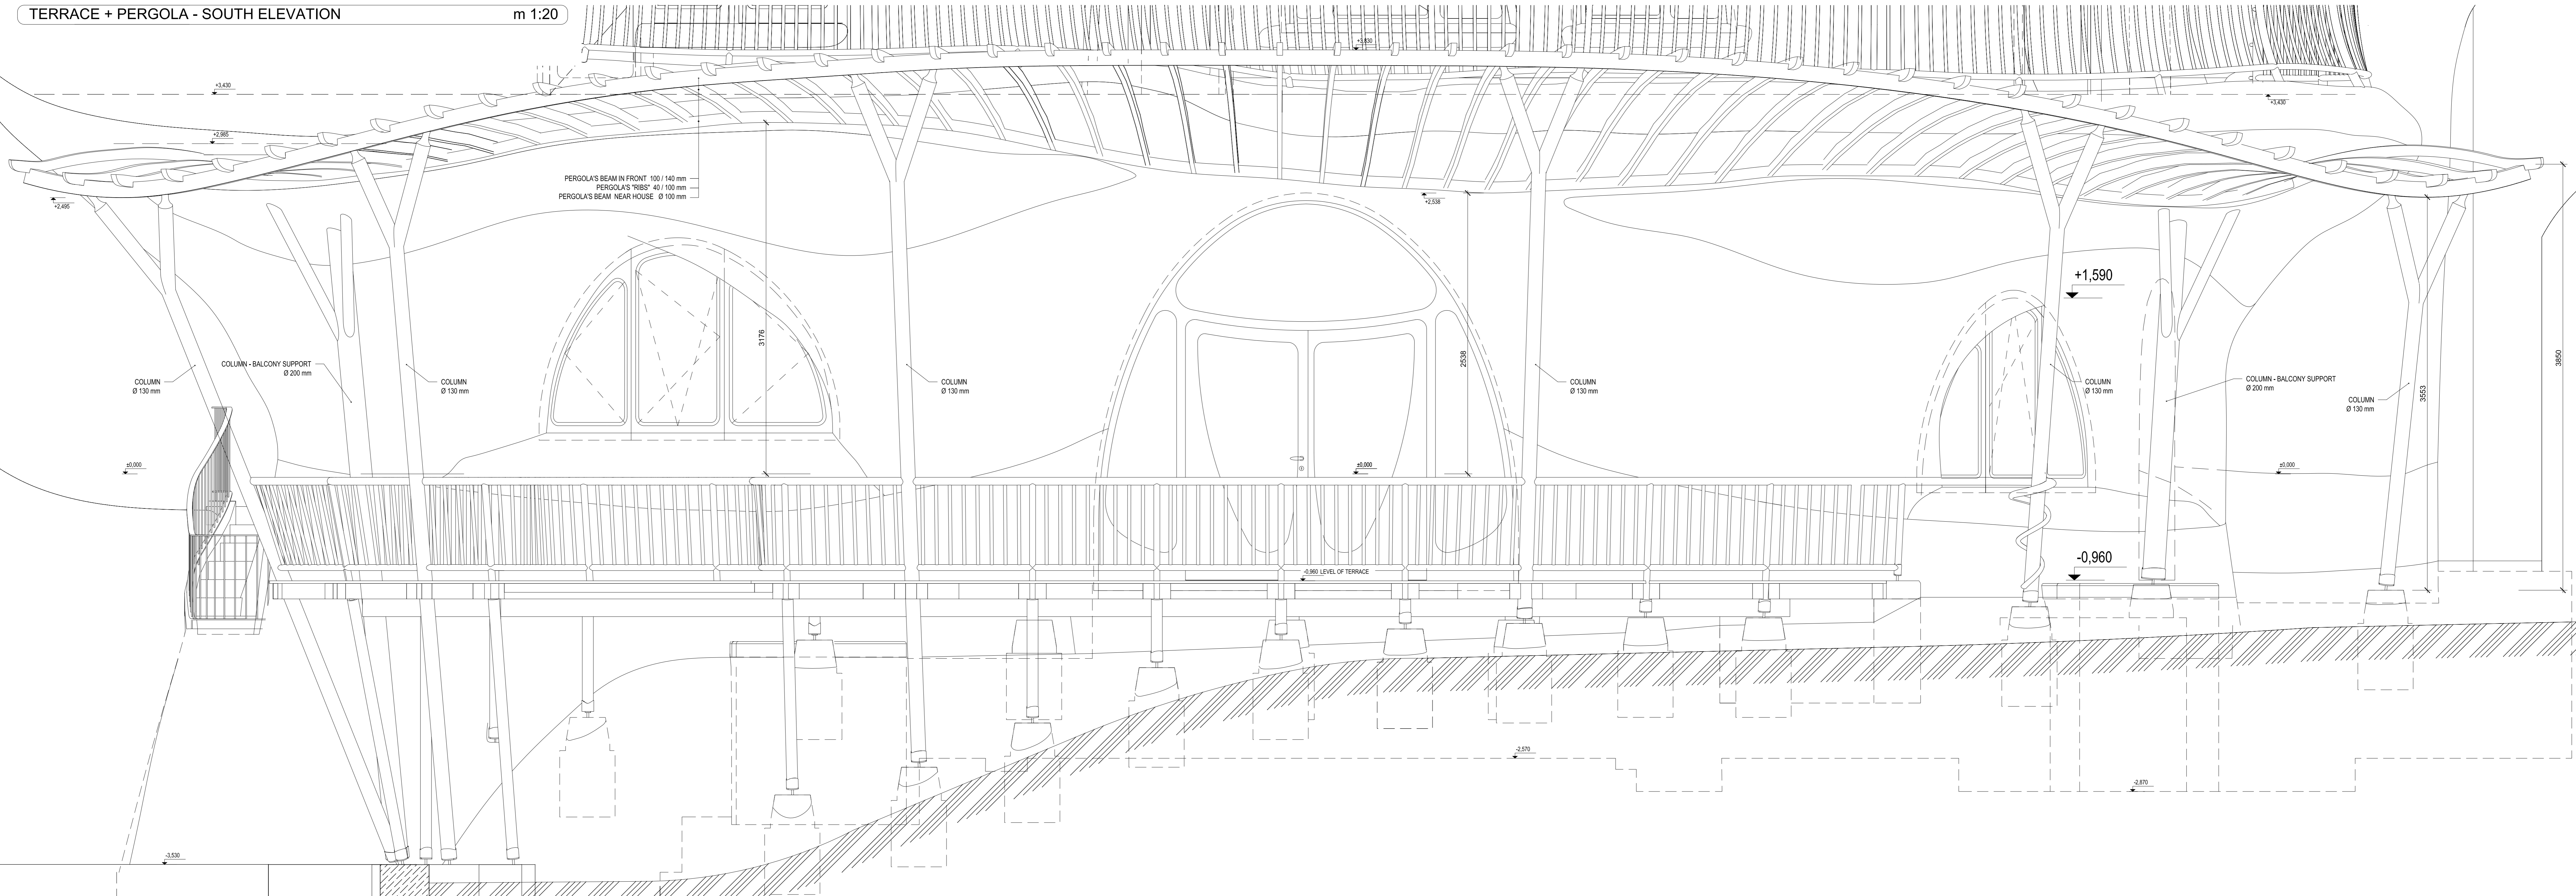

TERRACE + PERGOLA - PLAN

m 1:20

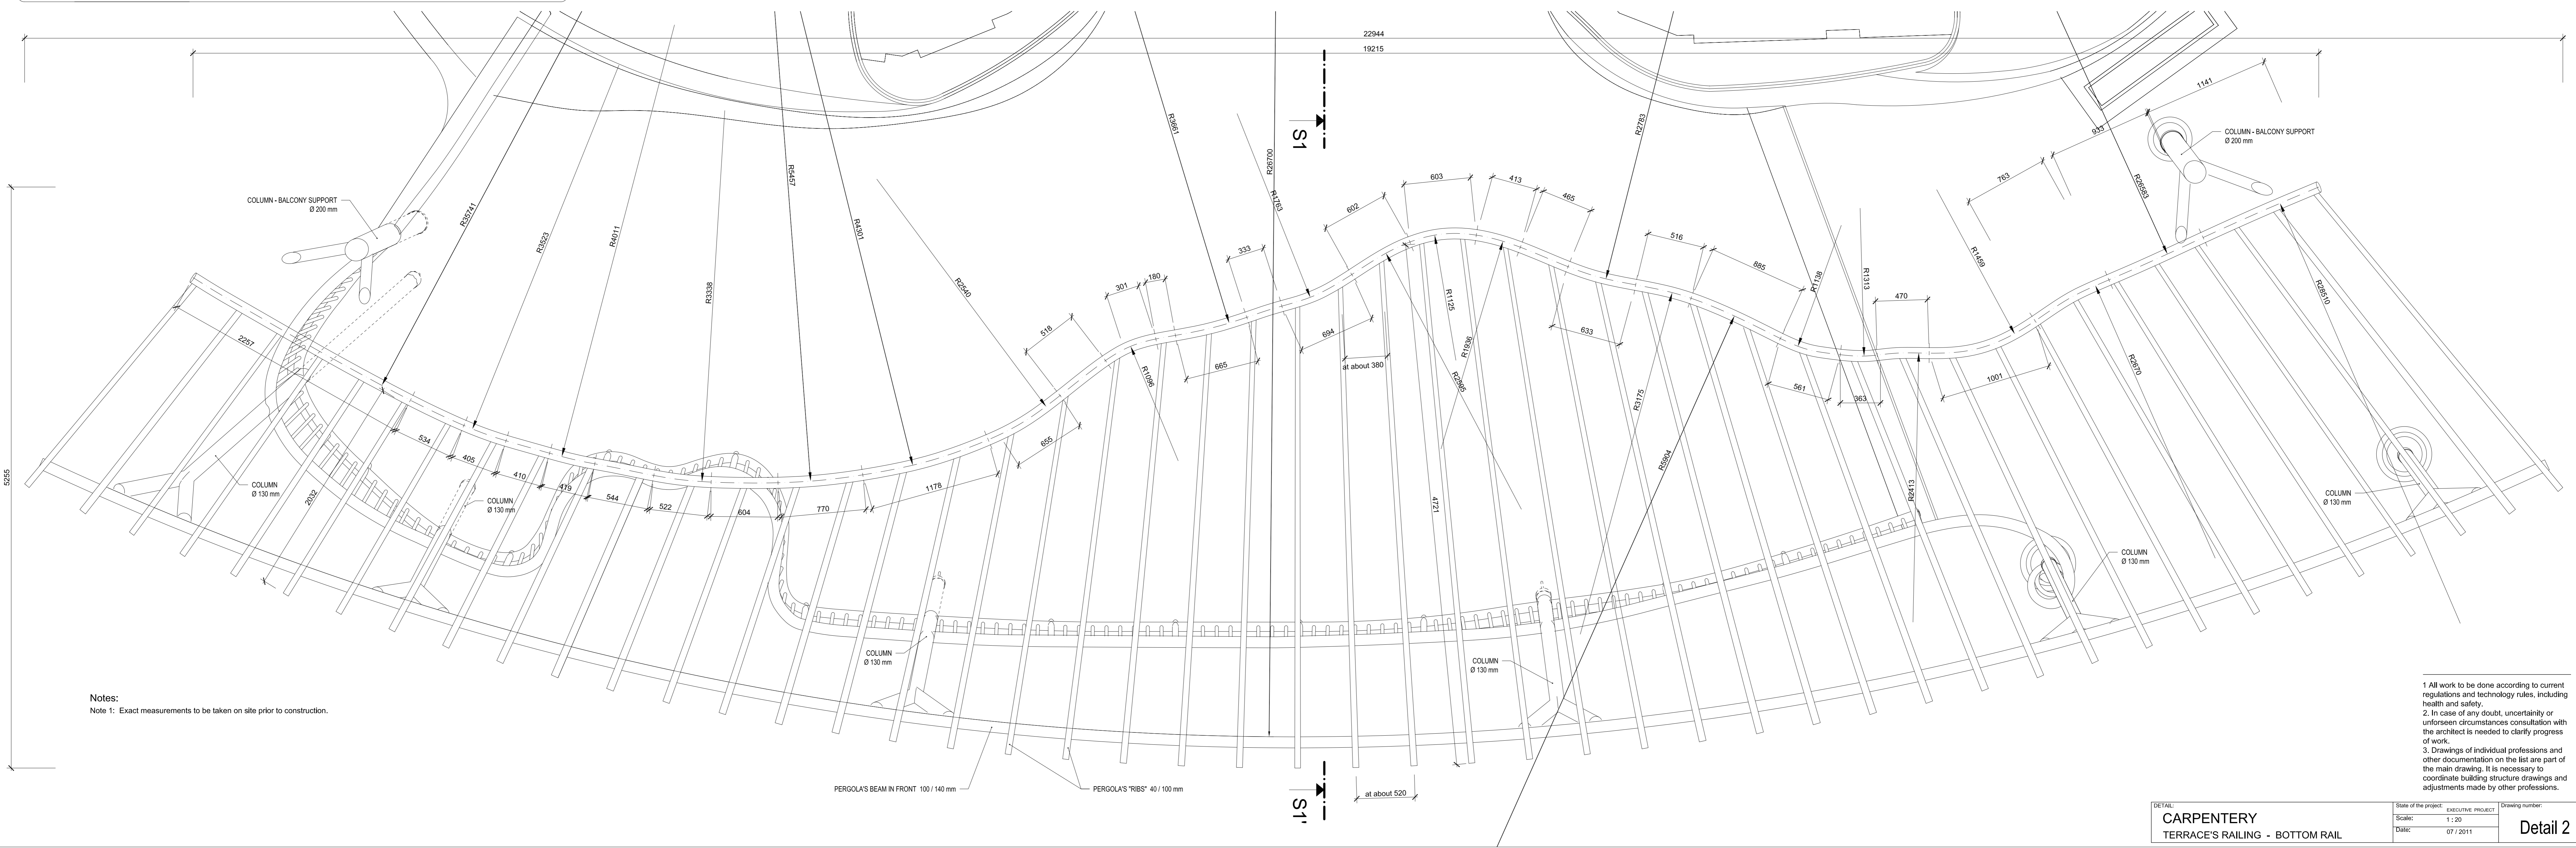

Notes:  
Note 1: Exact measurements to be taken on site prior to construction.

1. All work to be done according to current regulations and technology rules, including health and safety.  
2. In case of any doubt, uncertainty or unforeseen circumstances consultation with the architect is needed to clarify progress of work.  
3. Drawings of individual professions and other documentation on the list are part of the main drawing. It is necessary to coordinate building structure drawings and adjustments made by other professions.